



# CENTRAL AREA

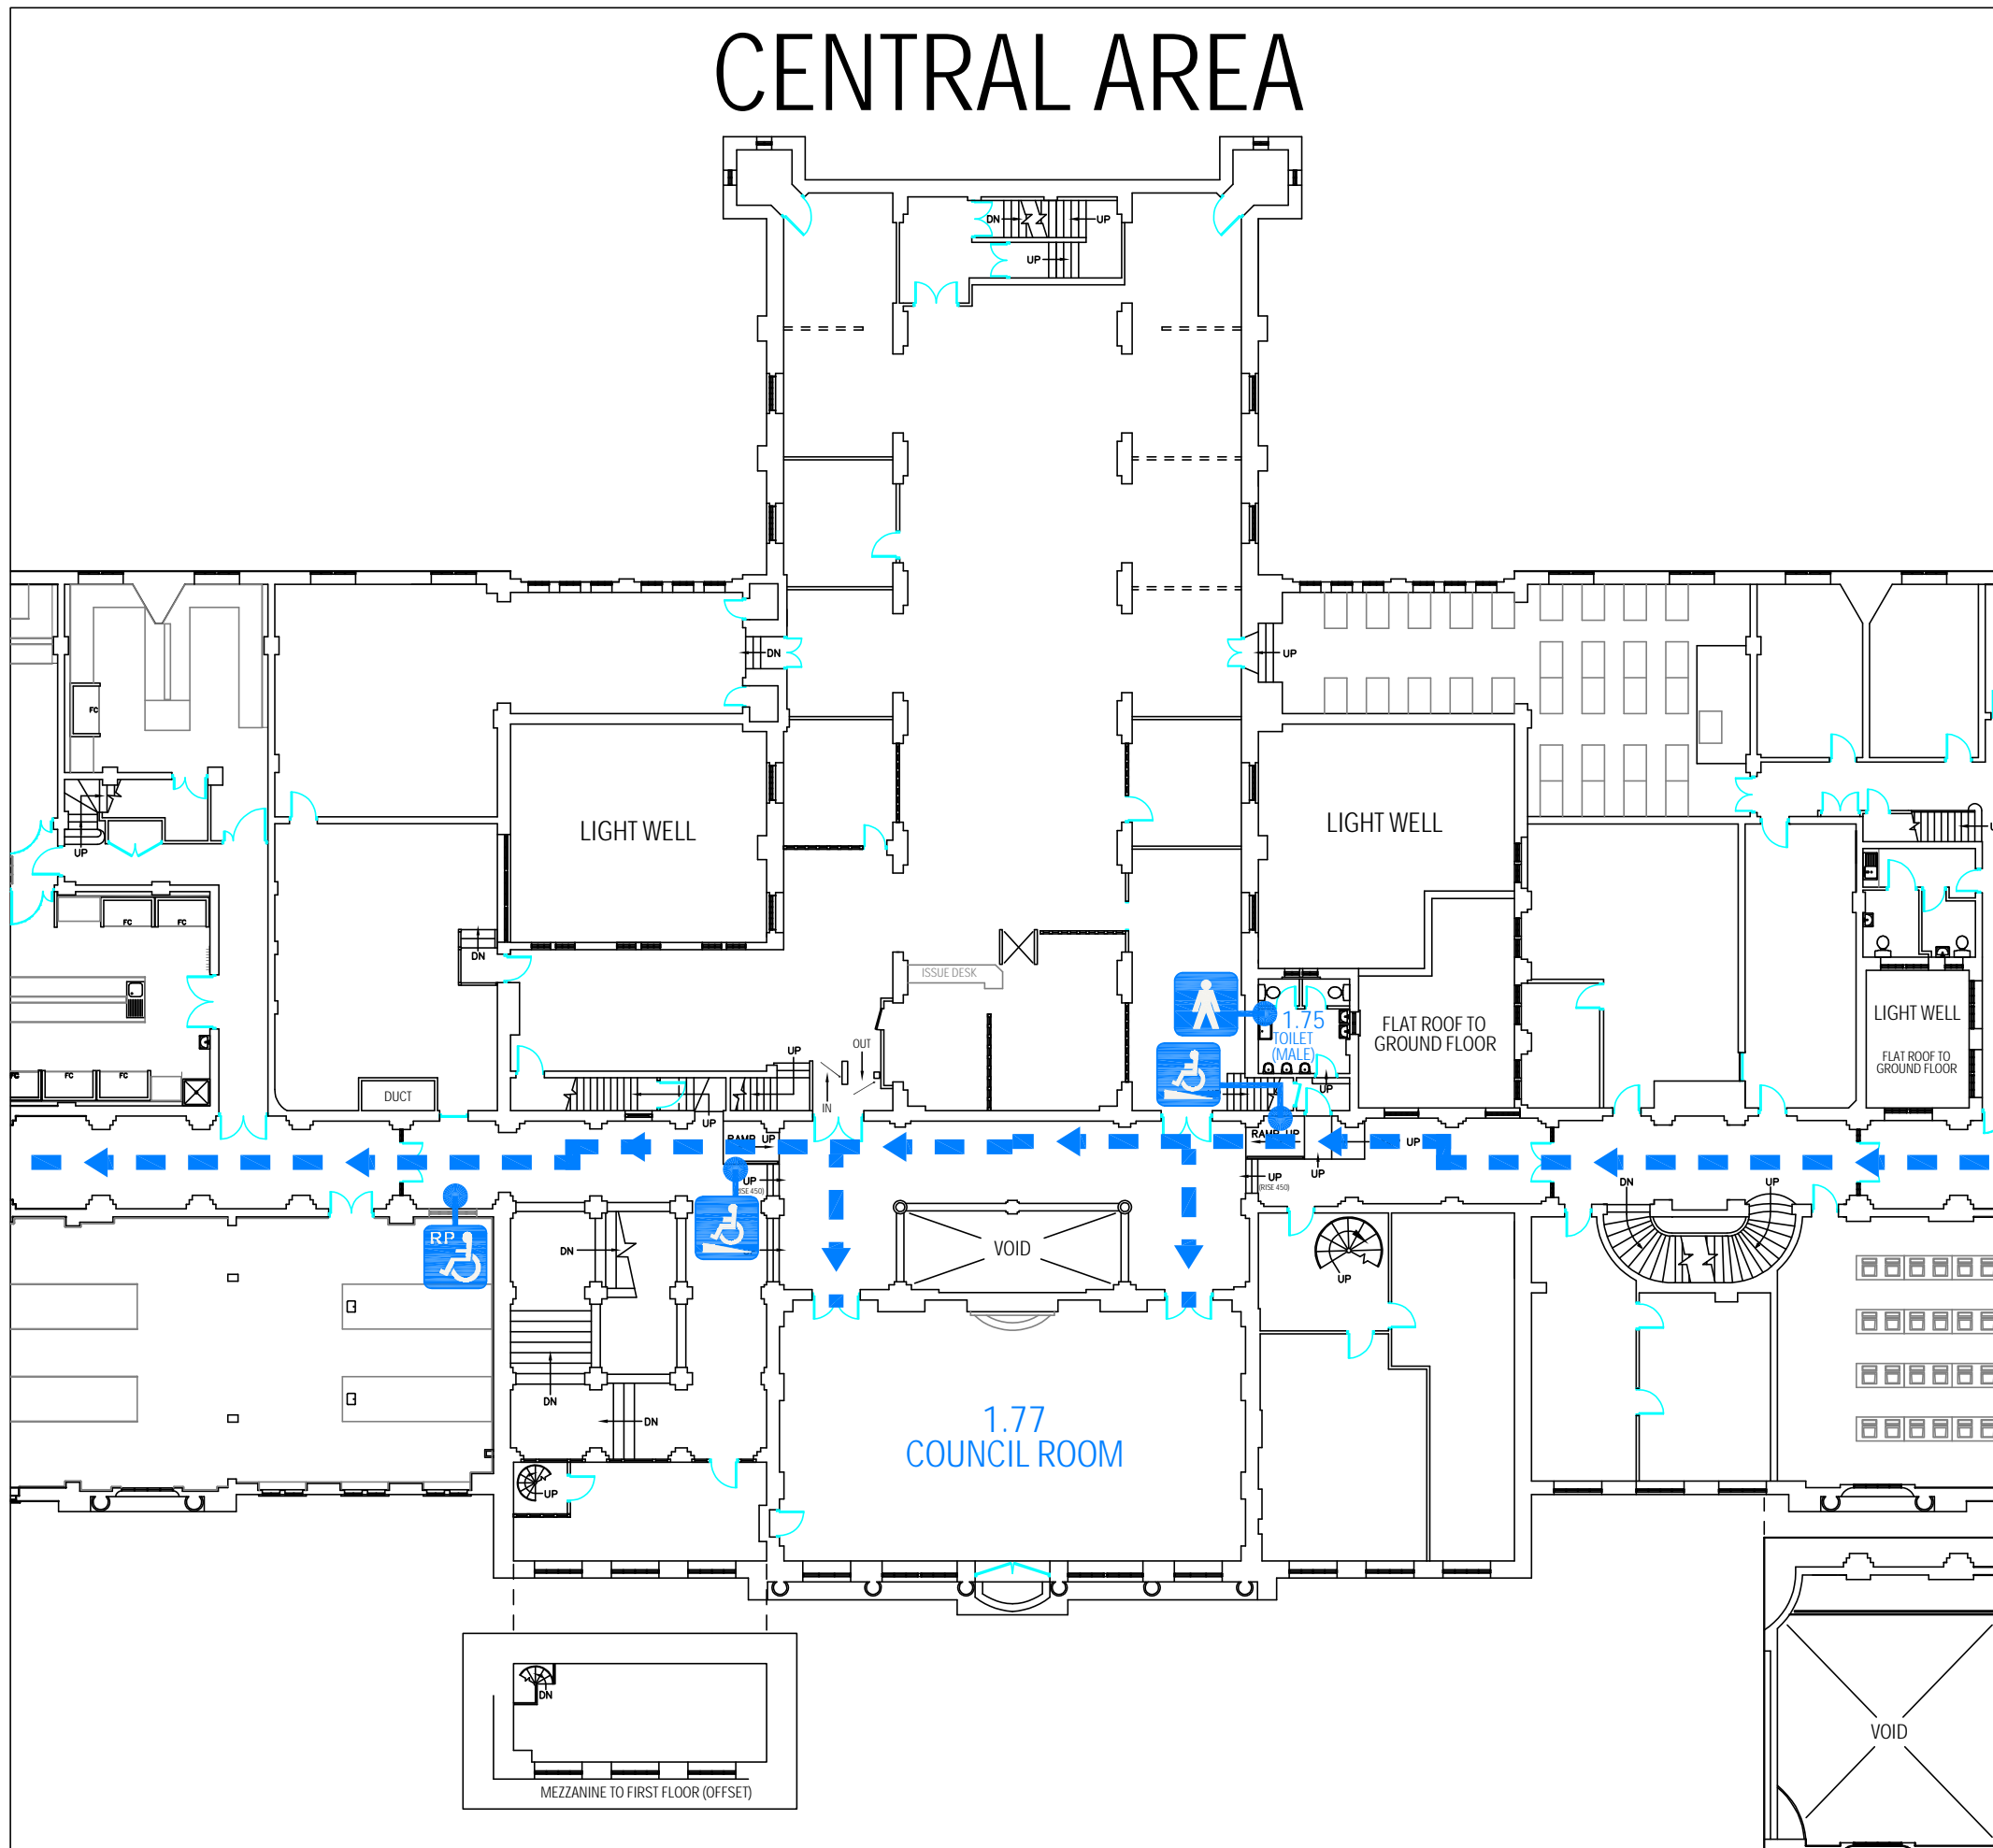

# CENTRAL AREA

ACCESSIBILITY LEGEND	
	INDUCTION LOOP SYSTEM
	MALE TOILET
	FEMALE TOILET
	RAMP ACCESS
	ACCESSIBLE LIFT (ASSISTANCE REQUIRED)
	REFUGE POINT
	ACCESSIBLE ROUTE

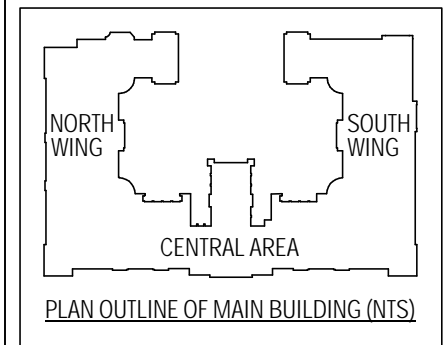

ACCESSIBILITY LAYOUT.  
 LAST UPDATED - 23/09/2008  
 DETAILS SUPPLIED BY - S. THOMAS  
 DRAWN BY - RLF

ESTATES DIVISION

TITLE  
 MAIN BUILDING.  
 PART FIRST FLOOR PLAN.

ACCESSIBILITY LAYOUT.

SCALE: NTS\A3 SHEET ORIGINAL LAYOUT DRAWN: GPI

LAST REVISED: RLF - 23/09/2008  
 DRAWN/DATE

REC. DWG. No. AK\AK01\FP\01

**RECORD DRAWING**