


NORTH WING


NORTH WING

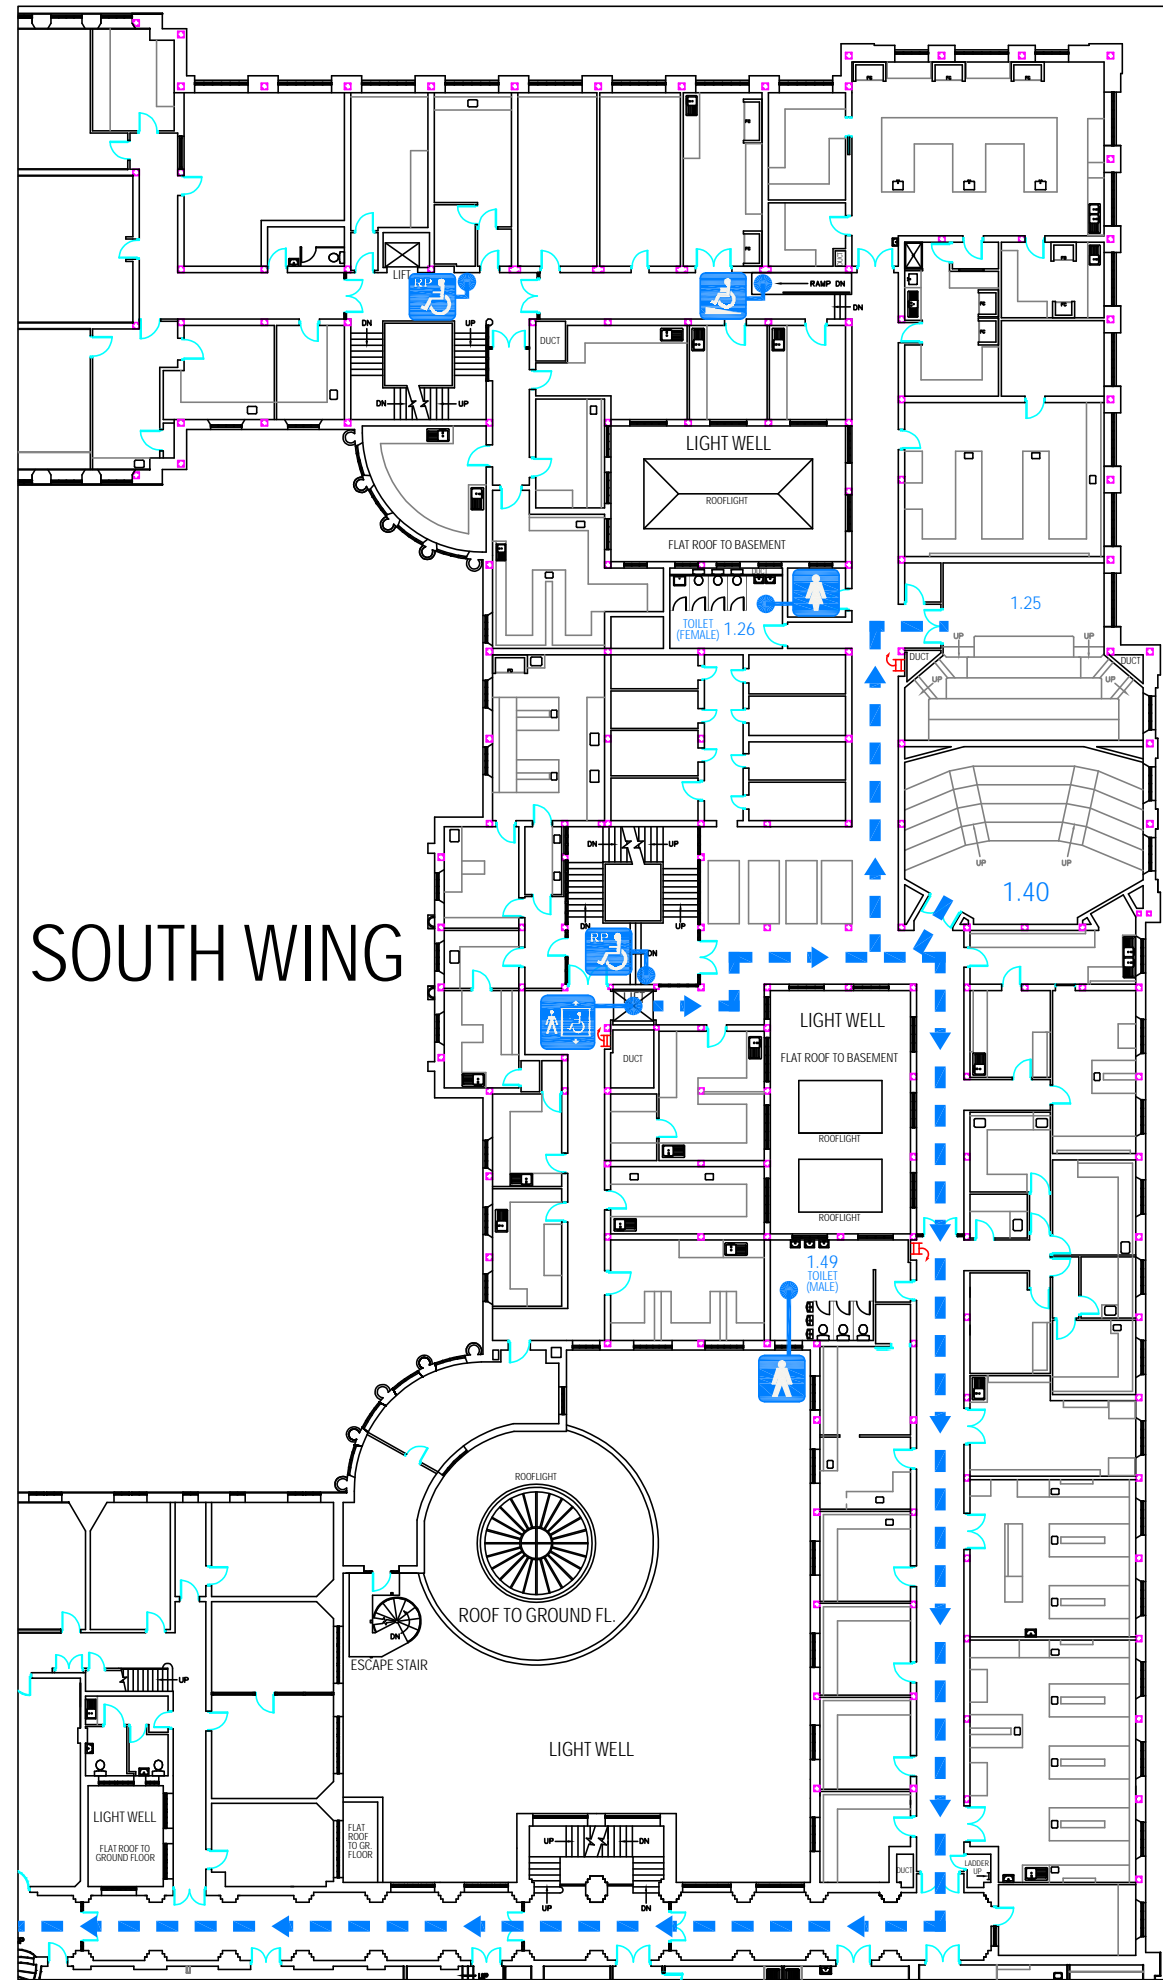

SOUTH WING

SOUTH WING

ACCESSIBILITY LEGEND	
	INDUCTION LOOP SYSTEM
	MALE TOILET
	FEMALE TOILET
	RAMP ACCESS
	ACCESSIBLE LIFT (ASSISTANCE REQUIRED)
	REFUGE POINT
	ACCESSIBLE ROUTE

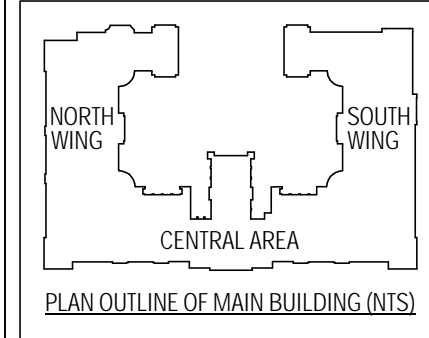

ACCESSIBILITY LAYOUT.
 LAST UPDATED - 23/09/2008
 DETAILS SUPPLIED BY - S. THOMAS
 DRAWN BY - RLF

ESTATES DIVISION



TITLE
 MAIN BUILDING.
 PART FIRST FLOOR PLAN.

ACCESSIBILITY LAYOUT.

SCALE NTS\A3 SHEET	ORIGINAL LAYOUT DRAWN: GPI
LAST REVISED: DRAWN/DATE	RLF - 23/09/2008
REC. DWG. No.	AK\AK01\FP\01

RECORD DRAWING